


**ROOM TYPE LEGEND**

- PUBLIC
- EVENT SPACES
- STAFF
- BACK OF HOUSE
- COLUMN
- BENCH

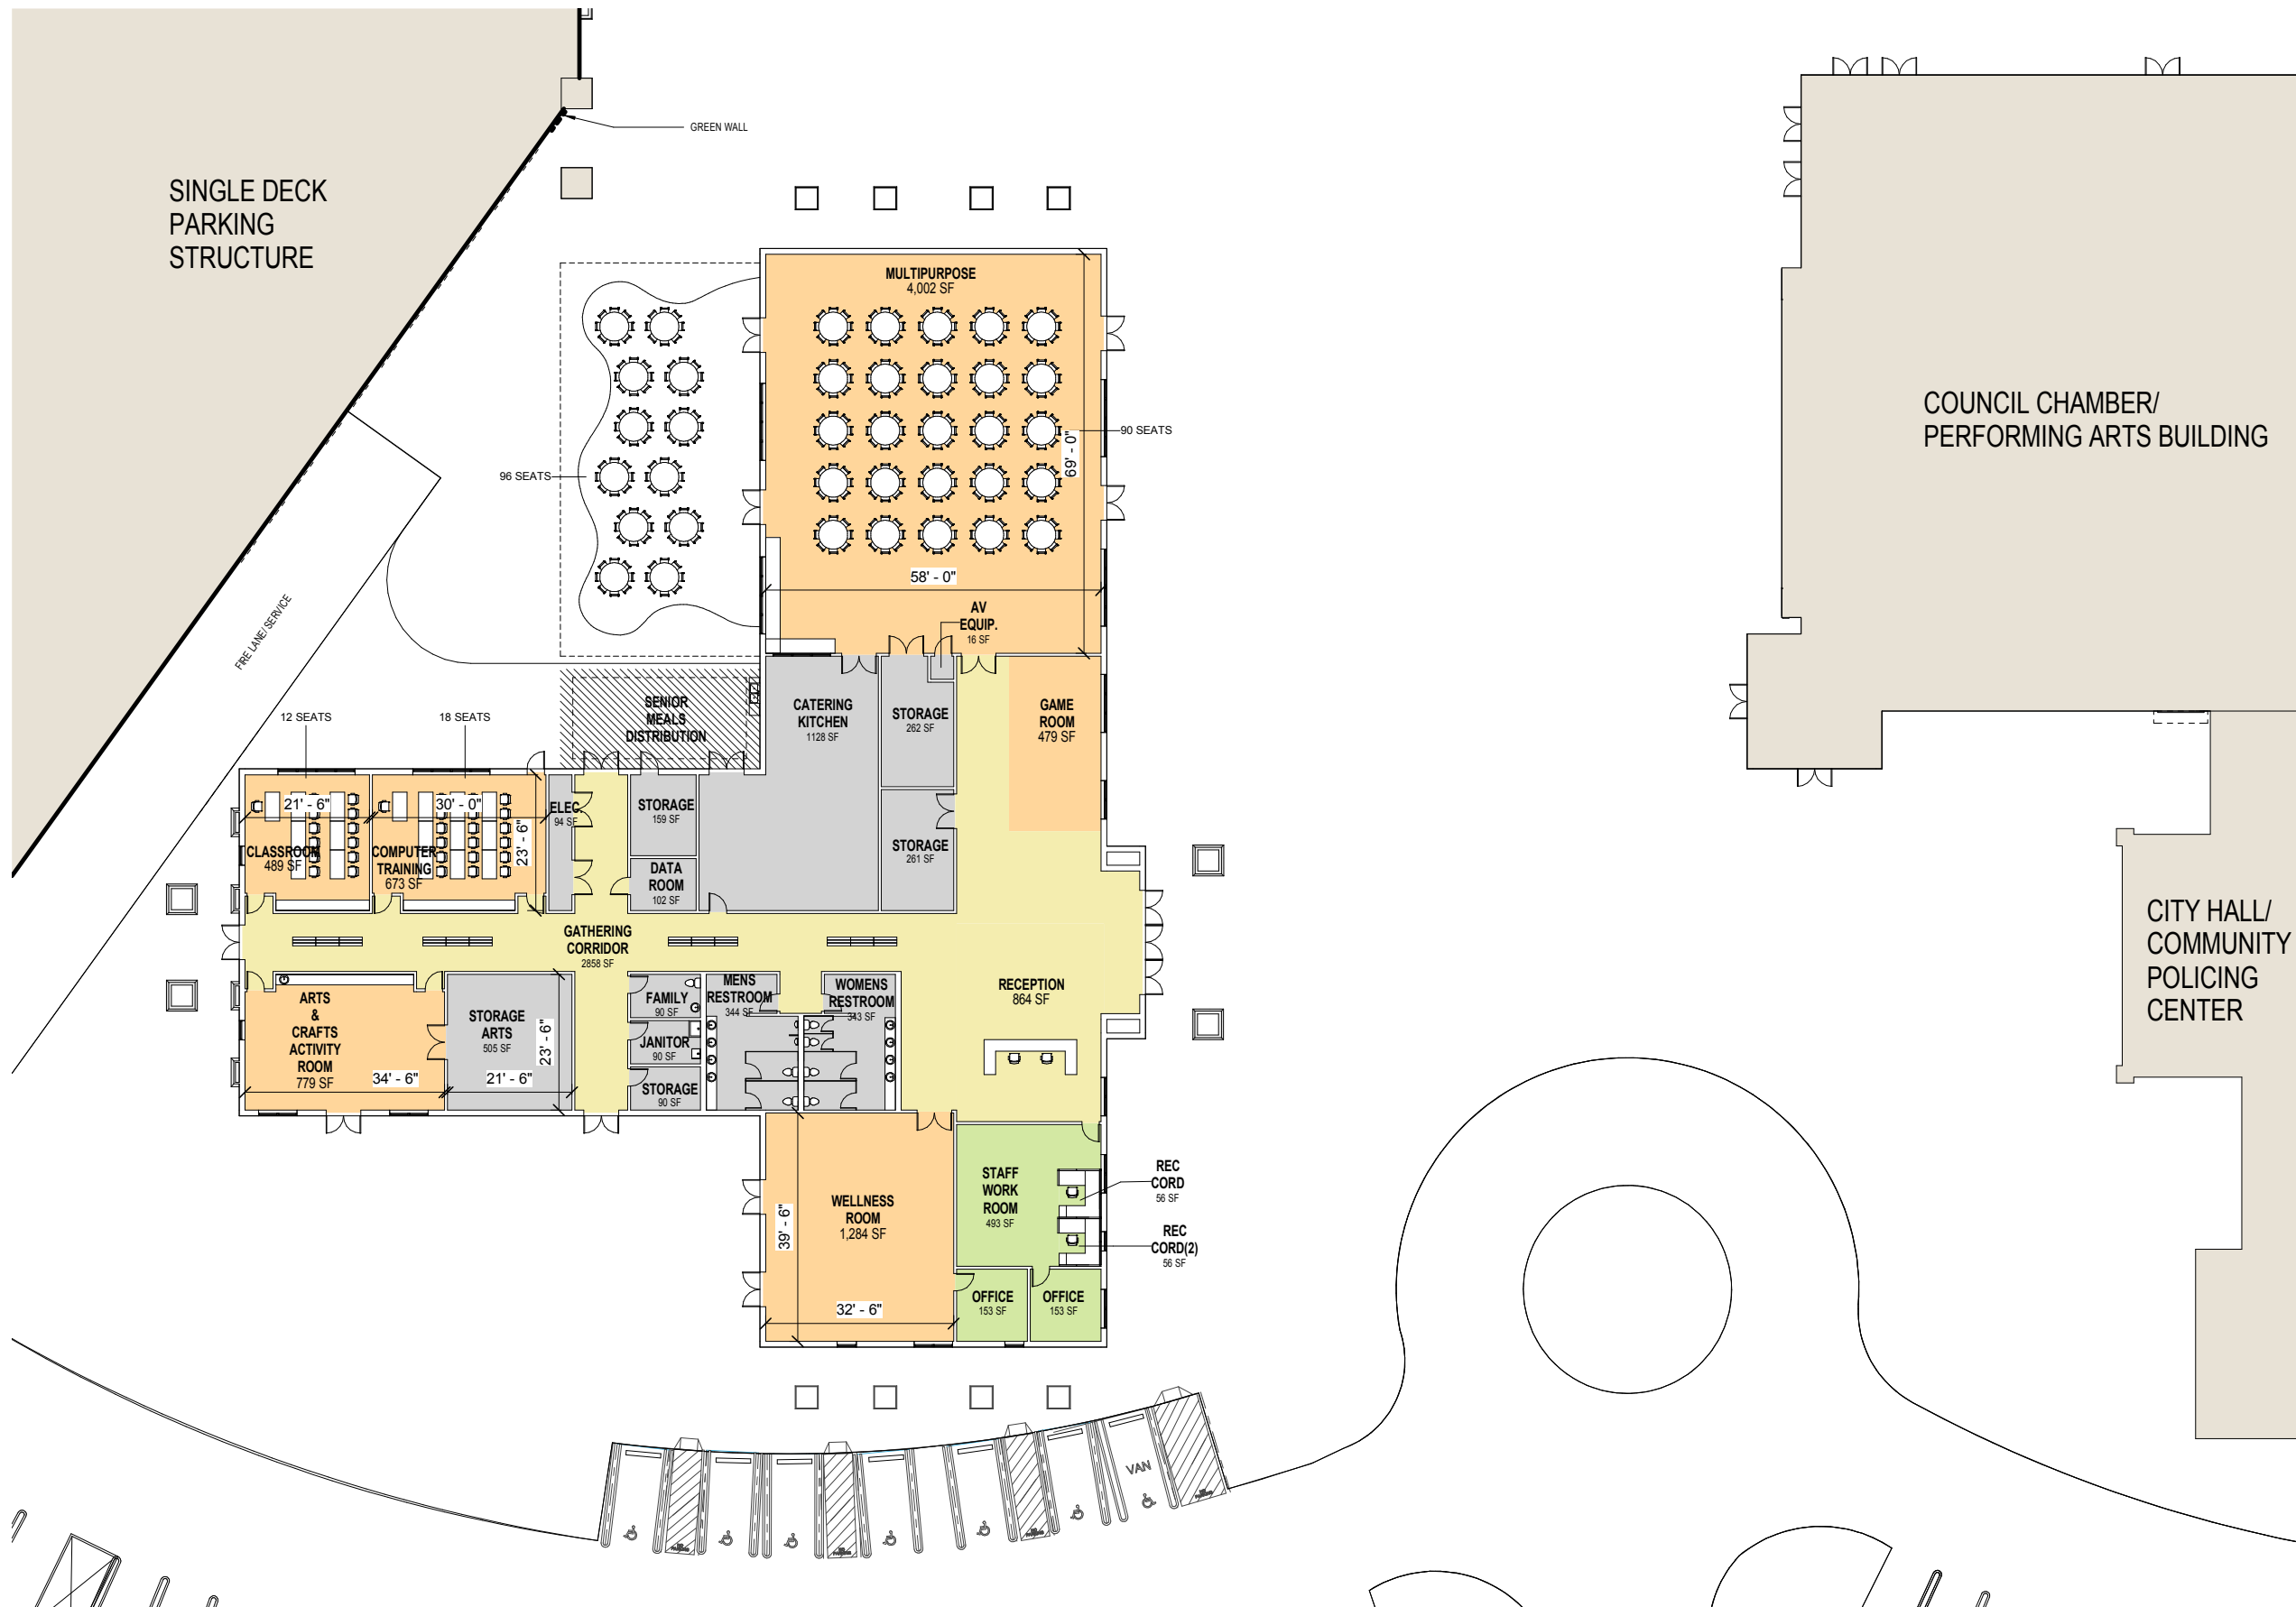

SENIOR CENTER ROOM SCHEDULE NET SF

Name	Area
------	------

SENIOR CENTER	
MULTIPURPOSE	4,002.07 SF
GATHERING CORRIDOR	2,858.43 SF
WELLNESS ROOM	1,283.75 SF
CATERING KITCHEN	1,128.28 SF
RECEPTION	864.26 SF
ARTS & CRAFTS ACTIVITY ROOM	778.72 SF
COMPUTER TRAINING	673.03 SF
STORAGE ARTS	505.22 SF
STAFF WORK ROOM	492.87 SF
CLASSROOM	489.28 SF
GAME ROOM	478.87 SF
MENS RESTROOM	343.89 SF
WOMENS RESTROOM	343.44 SF
STORAGE	262.05 SF
STORAGE	261.46 SF
STORAGE	158.68 SF
OFFICE	153.13 SF
OFFICE	153.13 SF
ELEC.	94.02 SF
FAMILY	90.31 SF
STORAGE	90.31 SF
JANITOR	90.30 SF

BUILDING	2016/06 CONCEPT PLAN	2016/08 SCHEMATIC PLAN
CITY HALL / COMMUNITY POLICING CENTER	49,999sf	LEVEL 1 30,451sf LEVEL 2 21,022sf (balcony 2479sf) 51,473 sf
COMMUNITY CENTER	21,097sf	LEVEL 1 18,105sf (pre-function 11,097sf)
SENIOR CENTER	17,479sf	LEVEL 1 17,100sf
COUNCIL CHAMBER / PERFORMING ARTS BUILDING	13,619sf	LEVEL 1 13,719sf
TOTAL BUILDING AREA	102,194 sf	100,397sf
PARKING		LEVEL 1 (surface) 56,500sf LEVEL 2 (deck) 56,500sf

